



AREA MAP

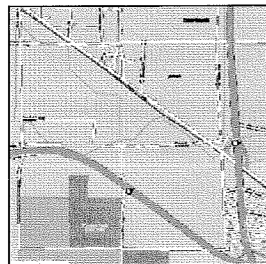

VICINITY MAP

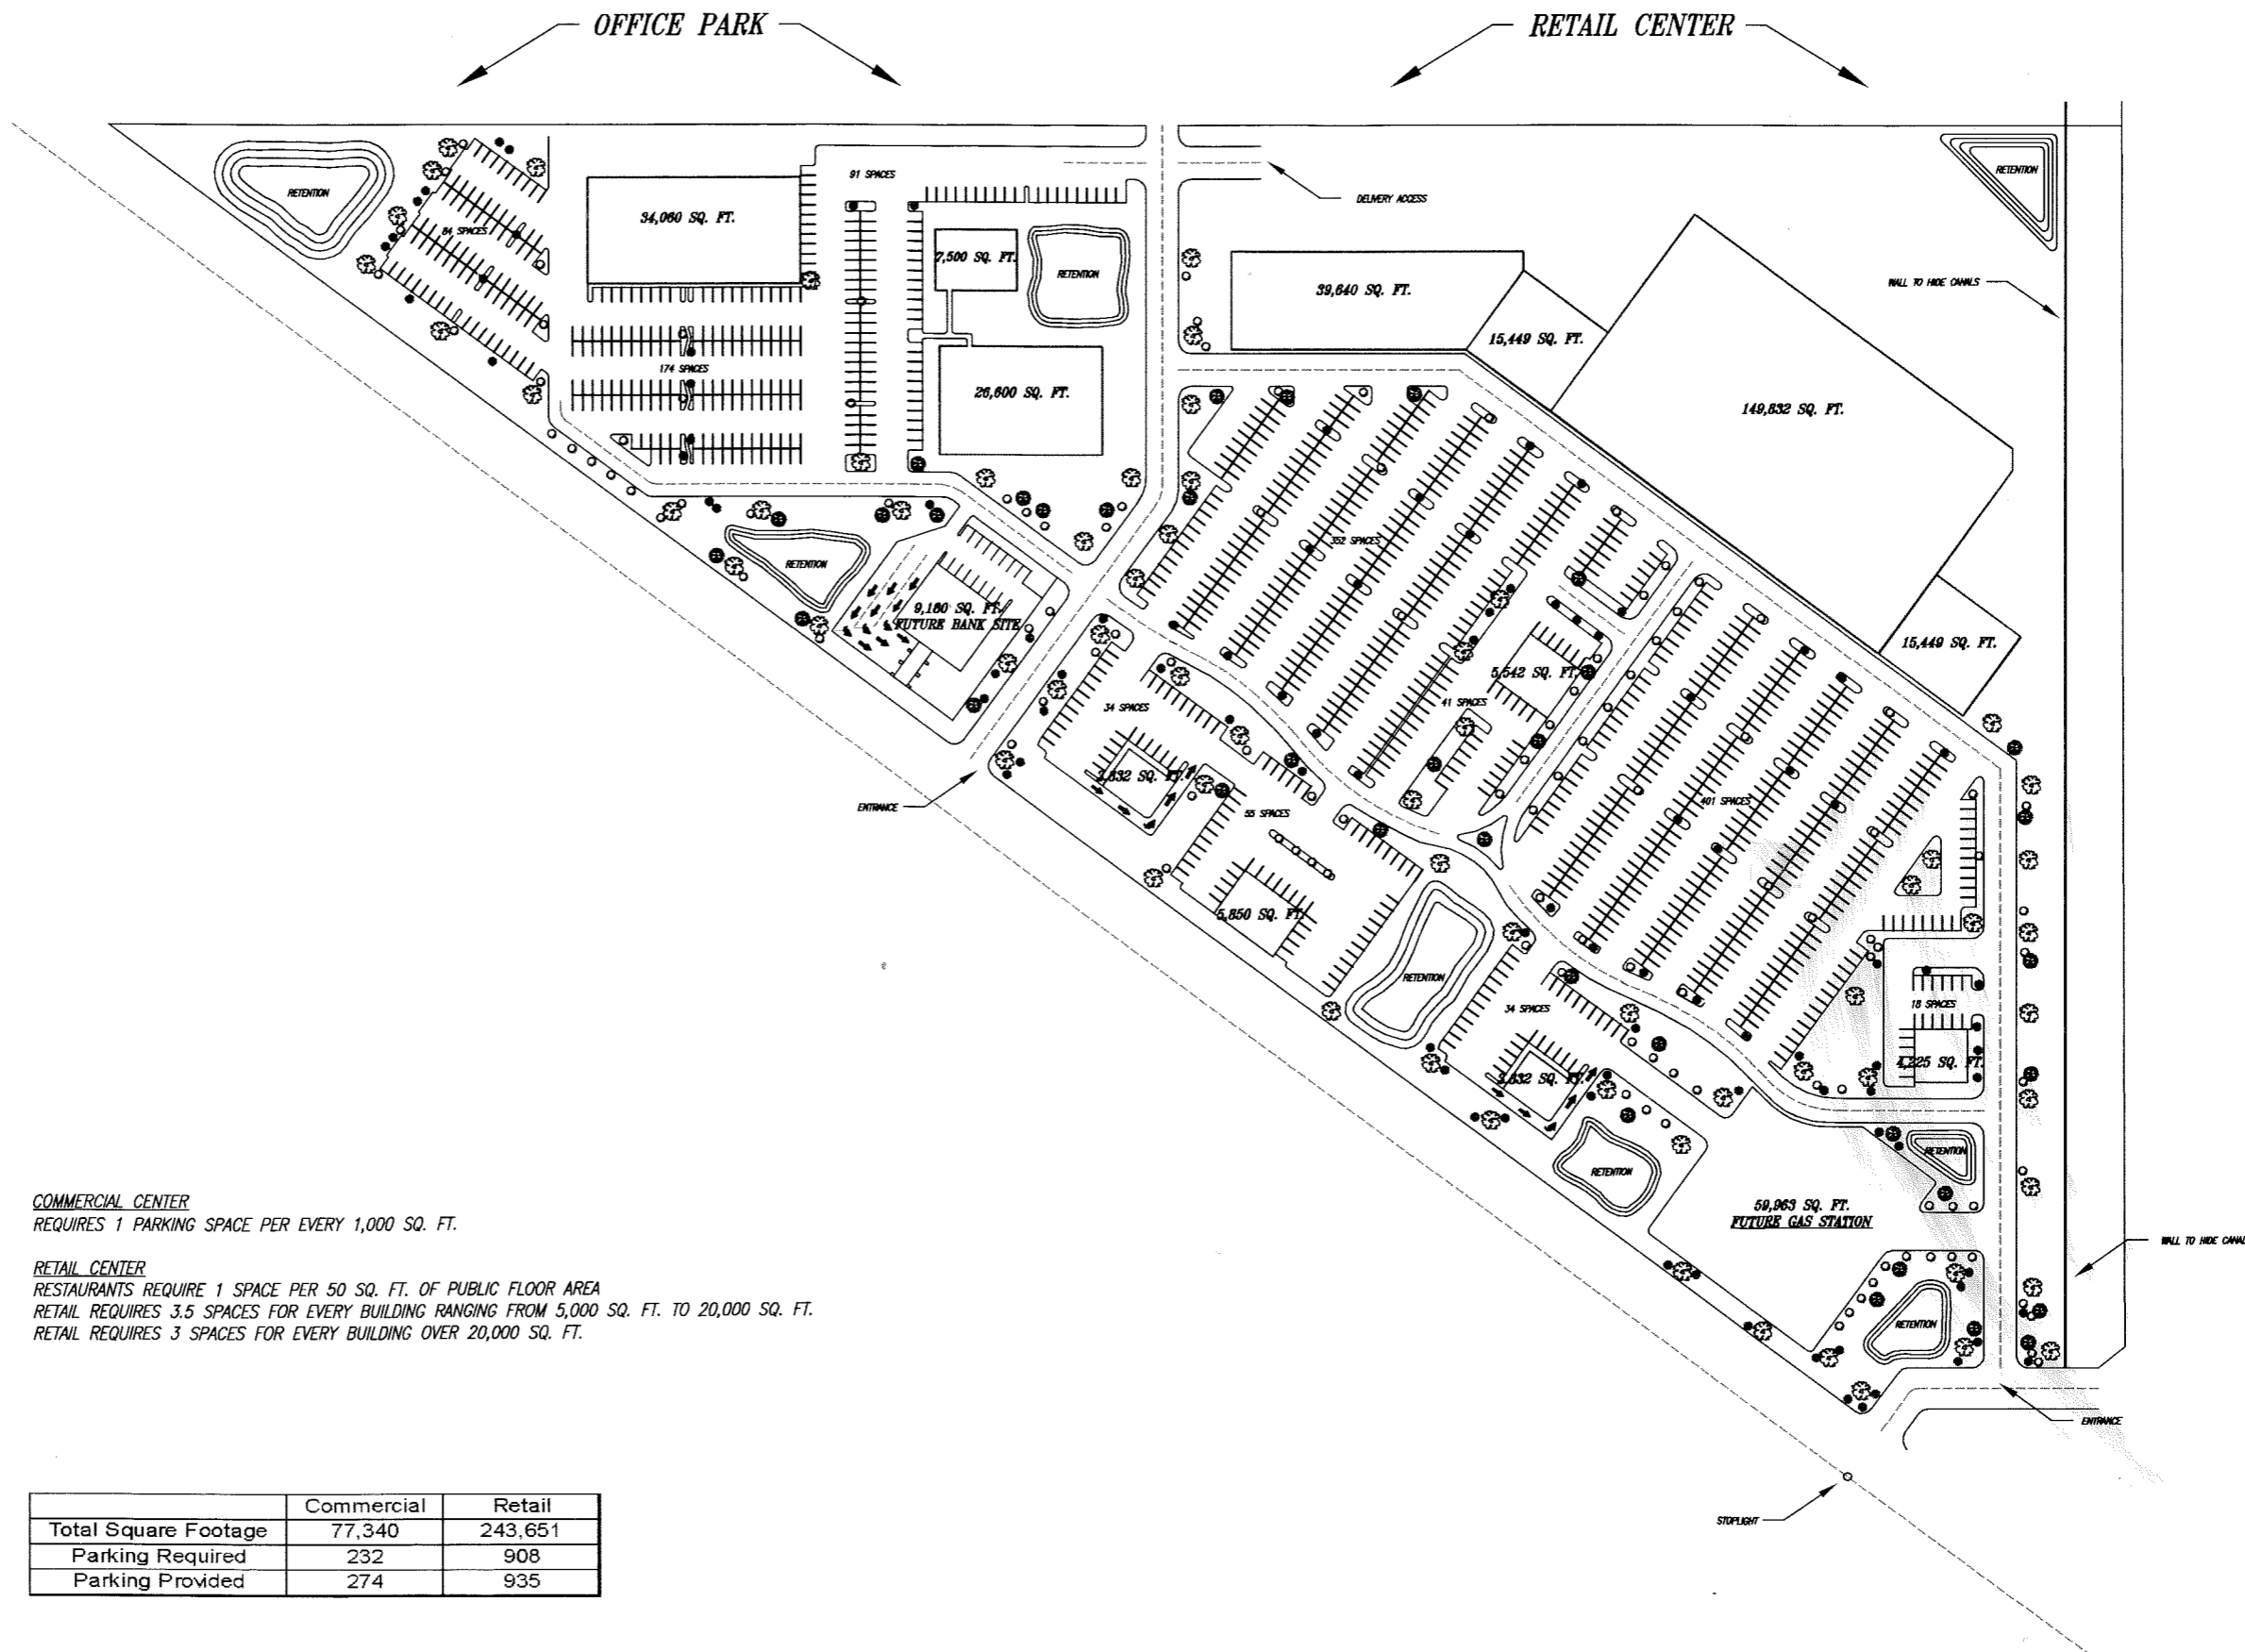

COMMERCIAL CENTER
 REQUIRES 1 PARKING SPACE PER EVERY 1,000 SQ. FT.

RETAIL CENTER
 RESTAURANTS REQUIRE 1 SPACE PER 50 SQ. FT. OF PUBLIC FLOOR AREA
 RETAIL REQUIRES 3.5 SPACES FOR EVERY BUILDING RANGING FROM 5,000 SQ. FT. TO 20,000 SQ. FT.
 RETAIL REQUIRES 3 SPACES FOR EVERY BUILDING OVER 20,000 SQ. FT.

	Commercial	Retail
Total Square Footage	77,340	243,651
Parking Required	232	908
Parking Provided	274	935

DATE	REVISIONS	DRAWN BY	CHECK BY

MANHARD CONSULTING LTD.
 ENGINEERS • SURVEYORS • PLANNERS
 ENVIRONMENTAL SCIENTISTS
 5125 North 16th Street, Suite C-136, Phoenix, AZ 85016
 tel: 602.240.5550 fax: 602.240.5501 http://www.MANHARD.com



PALM COURT VILLAS II
 CASA GRANDE
 PRELIMINARY COMMERCIAL LAYOUT

PROJ. MGR.:
 PROJ. ENG.:
 DRAWN BY: LEE
 CHECKED BY:
 DATE: 7/12/04
 SCALE: 1" = 100'
 SHEET
 1 OF 1